



Please note:
All drawings are for the purposes of planning only.

Do not scale for building/construction works.

Report all discrepancies to the person named below, do not proceed without instruction.

HDP take no responsibility should any drawing/s unless specified are used for building purposes.

CODE SUITABILITY DESCRIPTION

STATUS PURPOSE OF ISSUE

PROJECT

Rear Two Storey Extension

TITLE

Park Road

CLIENT


Client

DRAWN BY SH CHECKED BY Client DATE 08/07/2015


SCALE (@A2) As indicated PROJECT NUMBER SH/HDP/010715

DRAWING NUMBER REV

Proposed Floor Plans

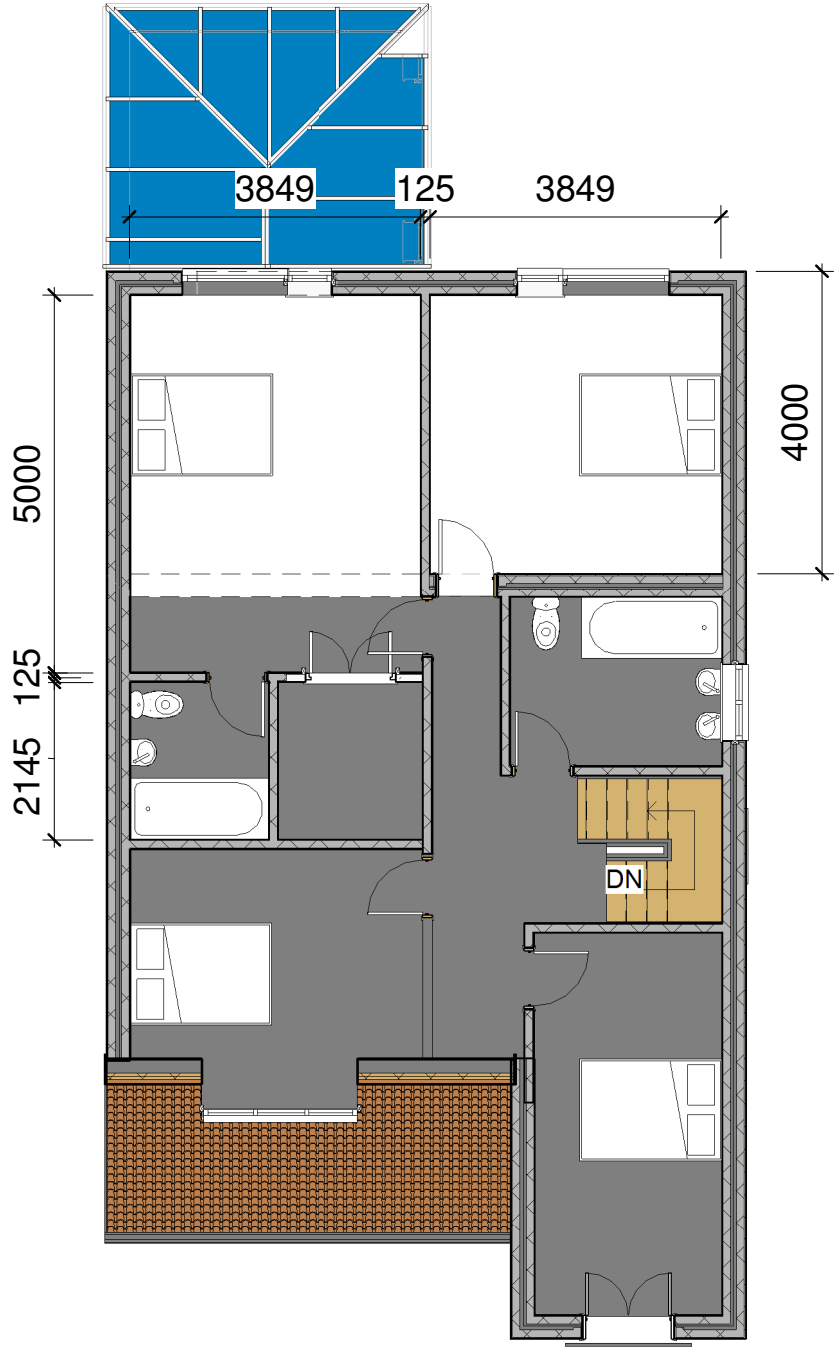

2 FIRST FLOOR PLAN
1 : 100

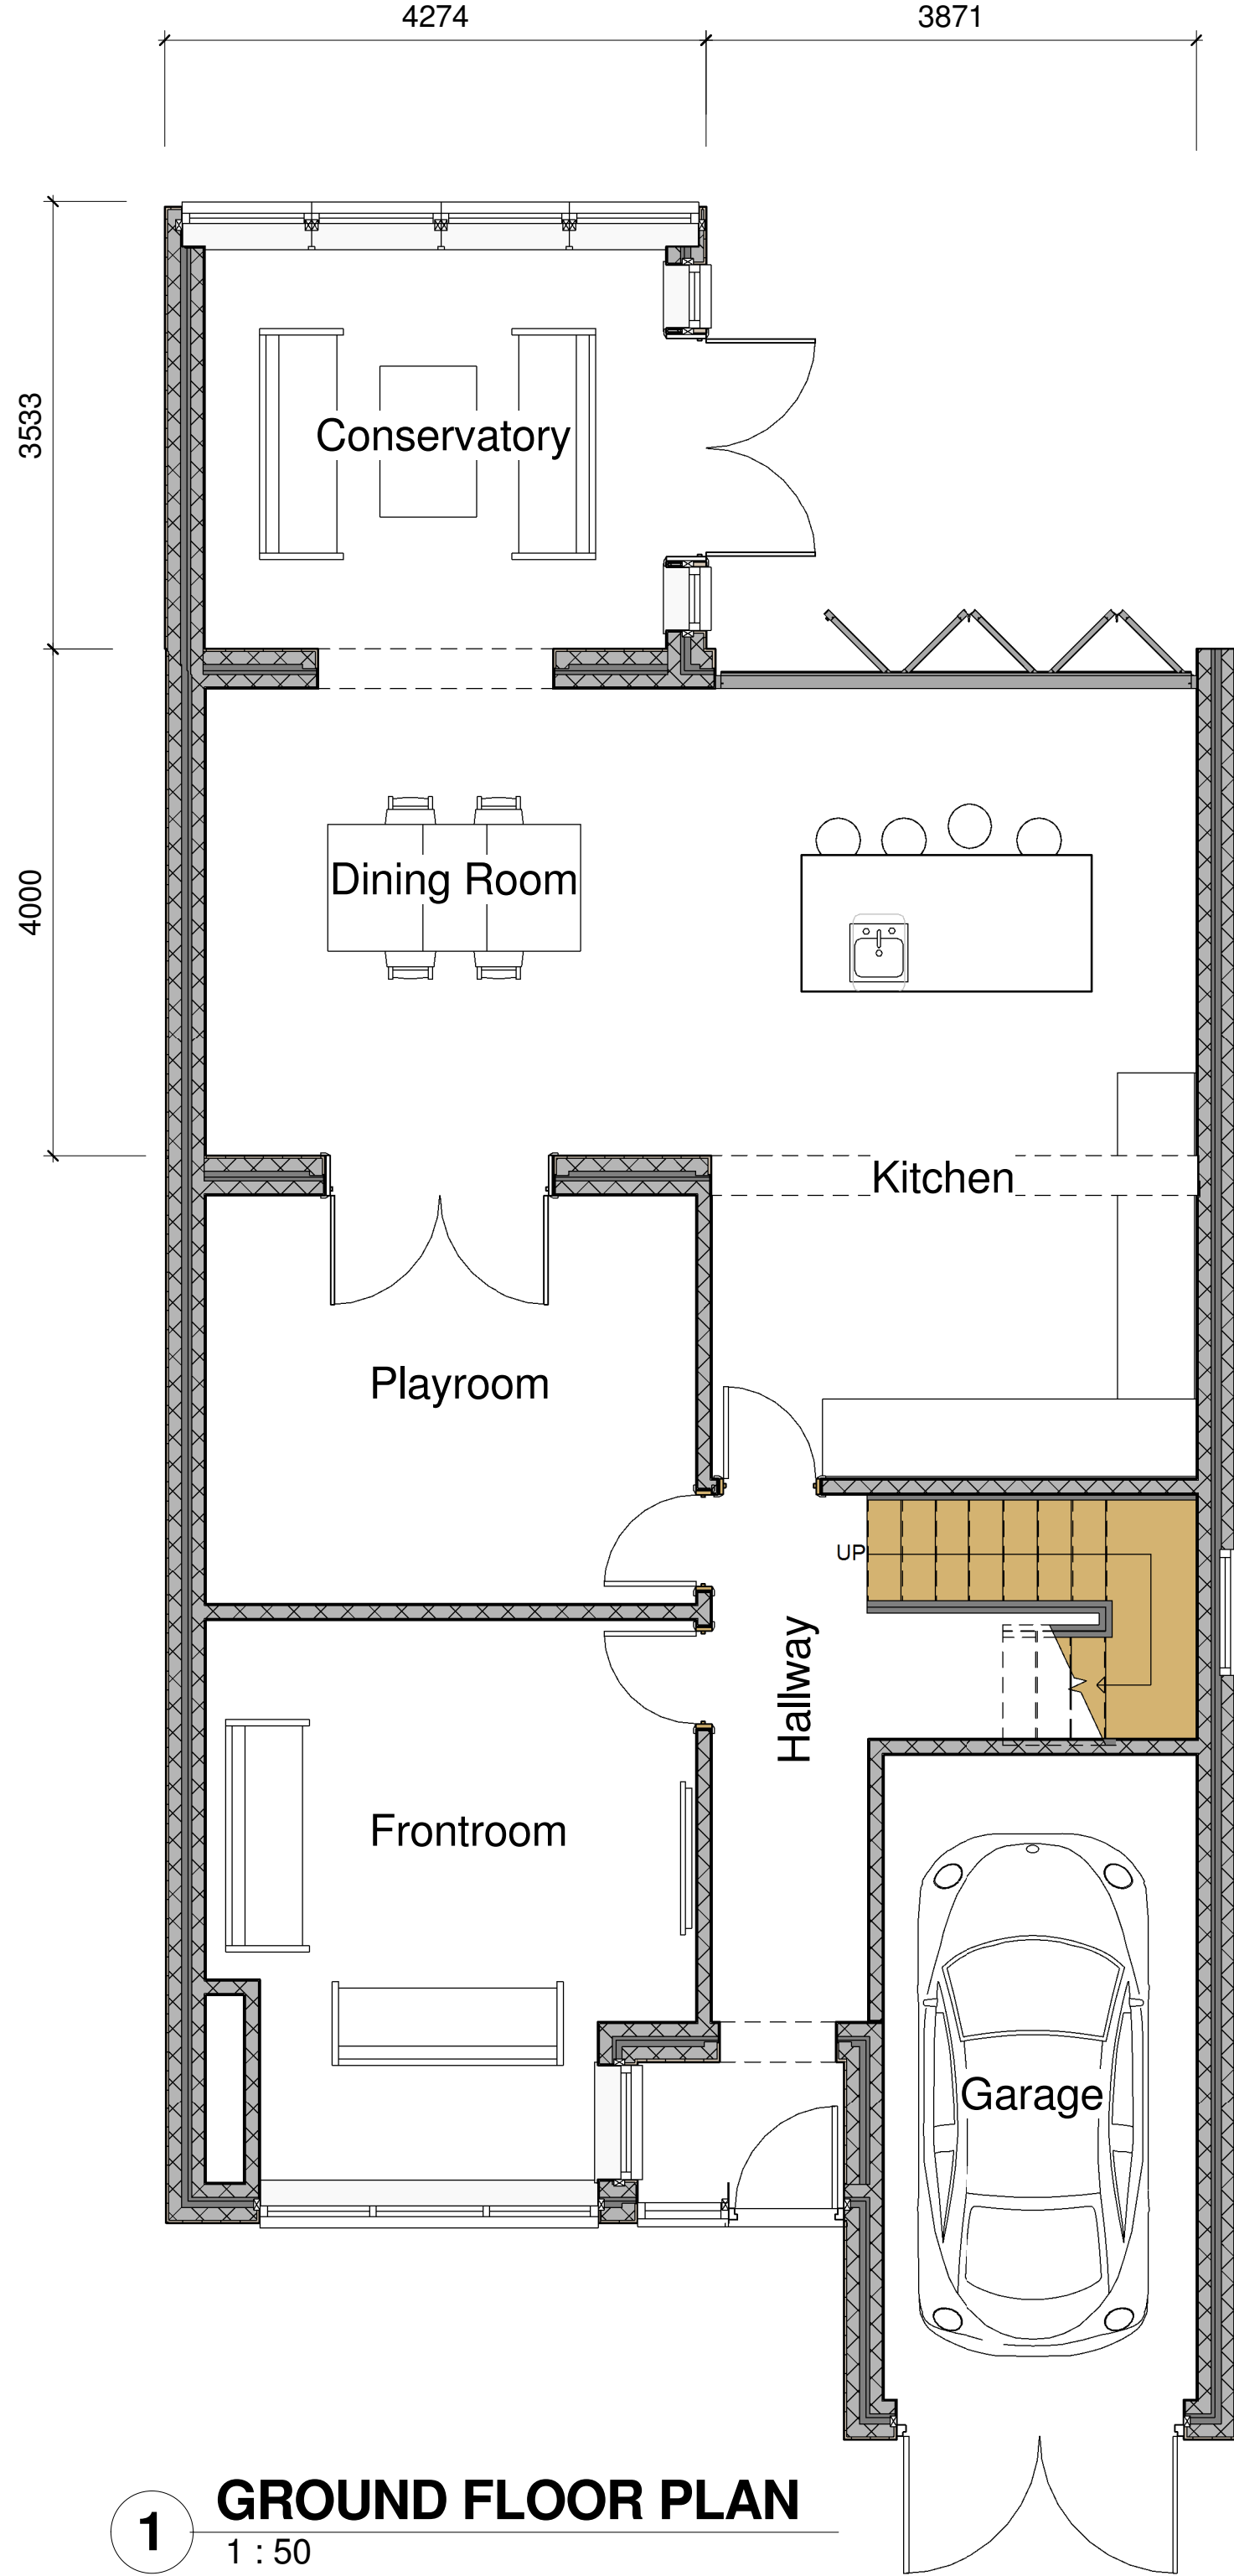

1 GROUND FLOOR PLAN
1 : 50