

PARTY WALL

PROPOSED PARTY WALL ELEVATION

1 : 100


Walls: Painted Bricks

Main Roof: Marley Double Roman Tile

Flat Roof: Fibre Glass Roofing

Windows: White UPVC


Doors: UPVC - White

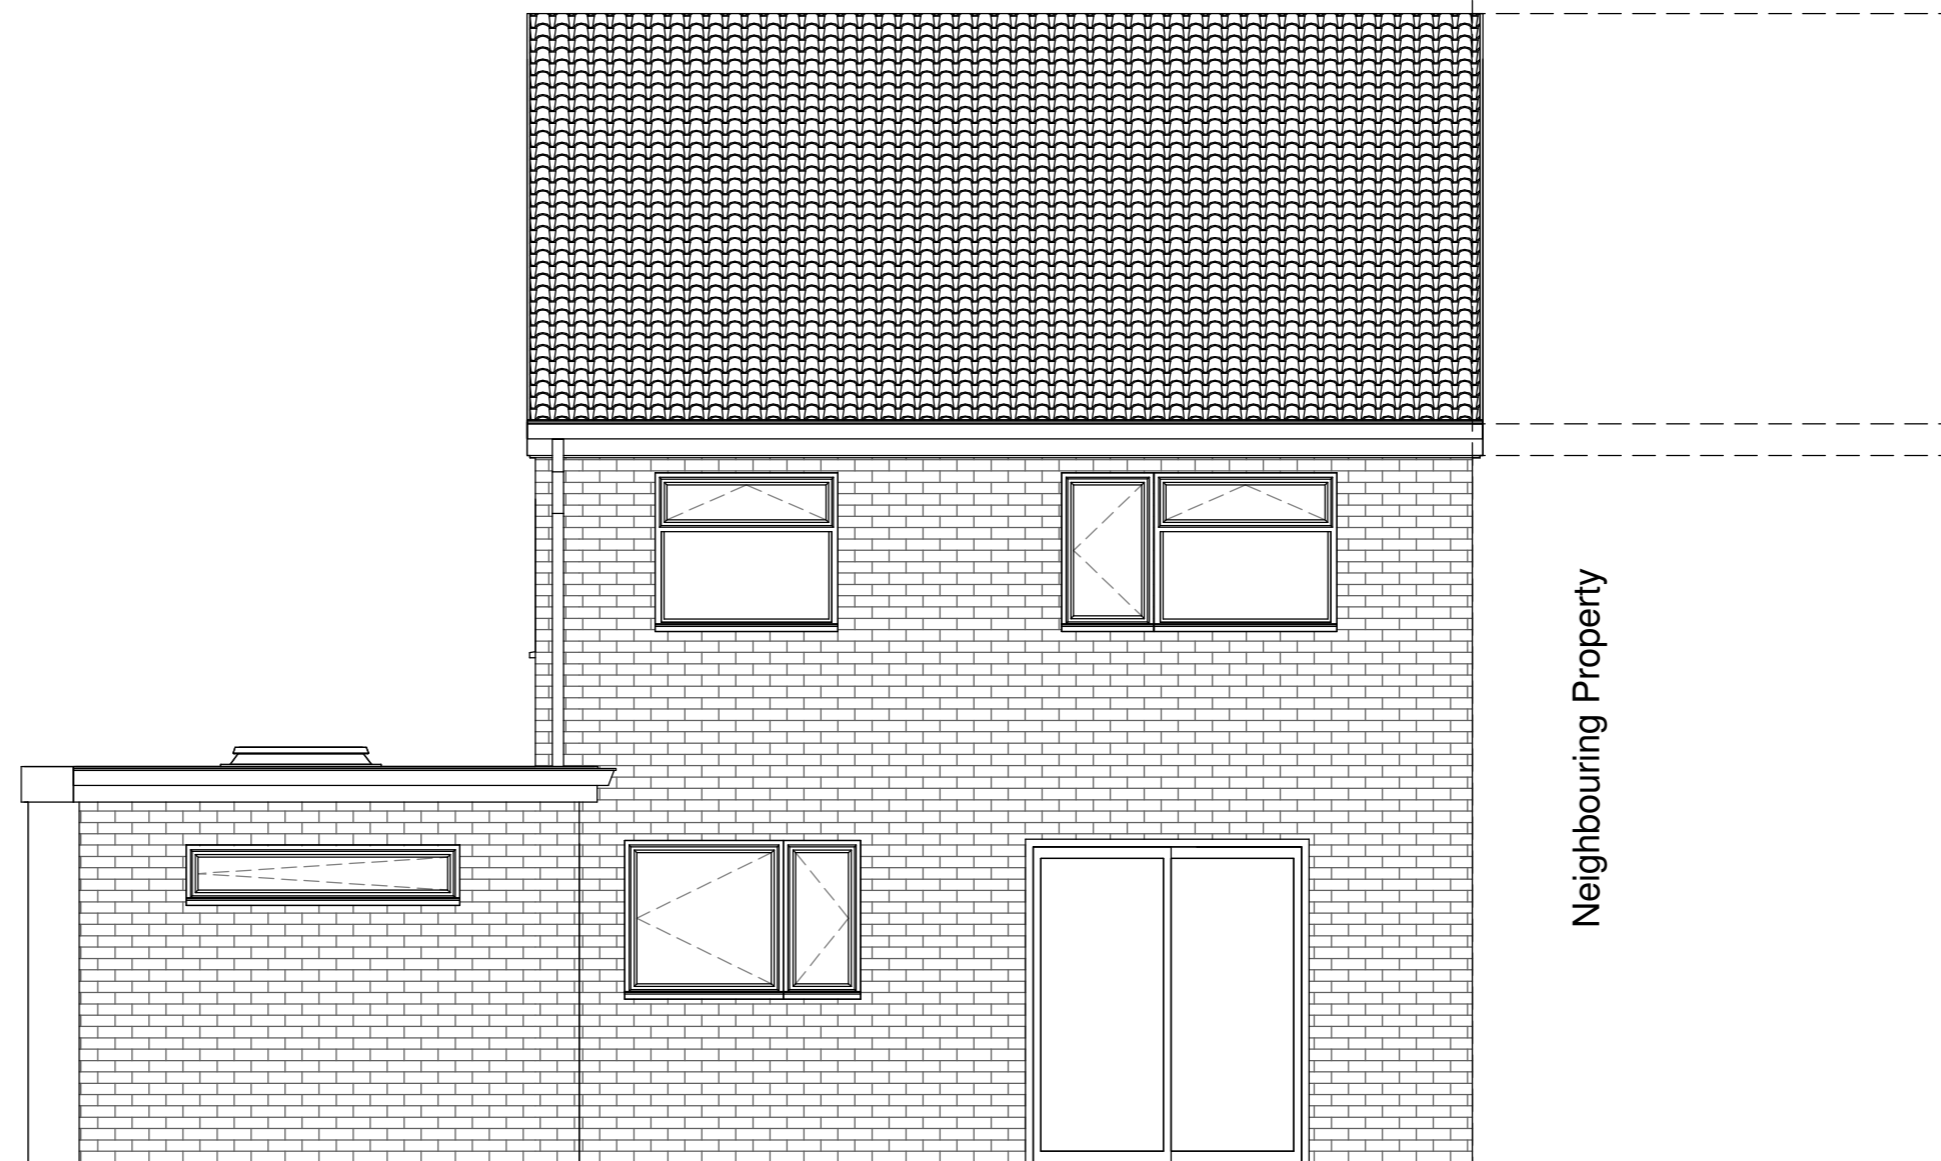

Neighbouring Property

PROPOSED REAR ELEVATION


1 : 50

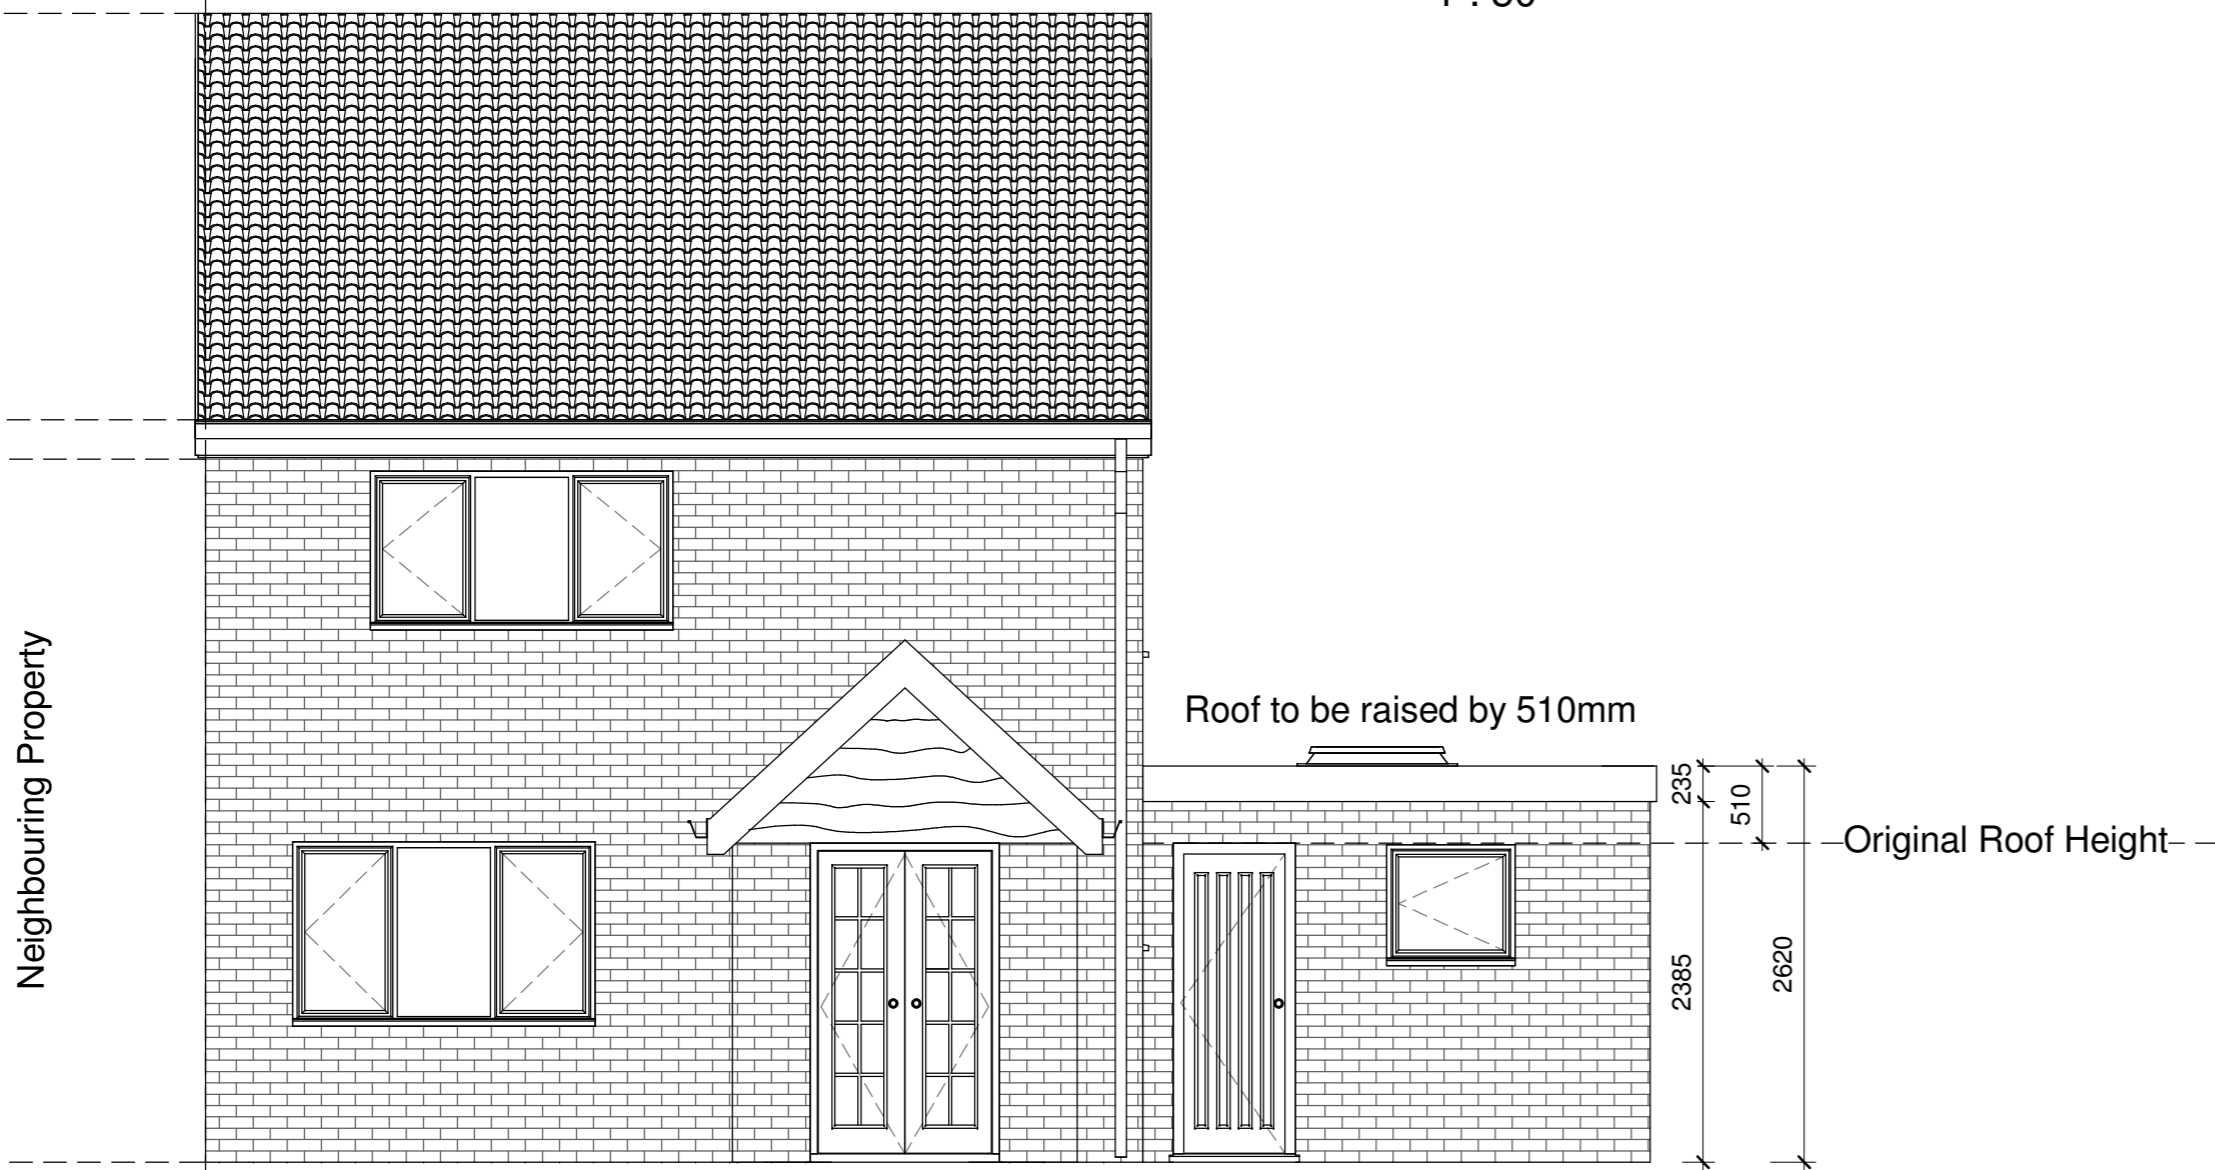

Neighbouring Property

PROPOSED FRONT ELEVATION

1 : 50

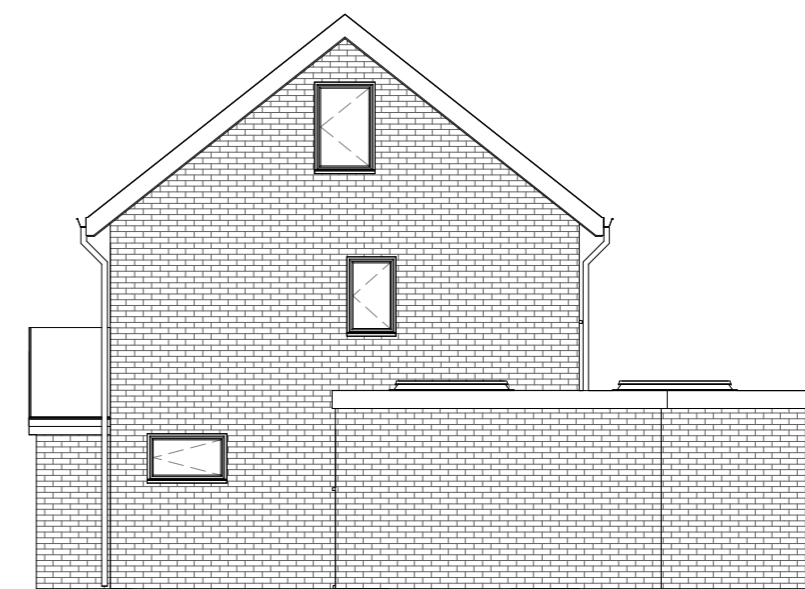

PROPOSED SIDE ELEVATION

1 : 100



Please note:
All drawings are for the purposes of planning only.

Do not scale for building/construction works.

Report all discrepancies to the person named below, do not proceed without instruction.

HDP take no responsibility should any drawing/s unless specified are used for building purposes.

CODE SUITABILITY DESCRIPTION

STATUS PURPOSE OF ISSUE

PROJECT

Proposed Rear Extension

TITLE

**Catherine Way
Bath**

CLIENT

Client

DRAWN BY SH CHECKED BY Client DATE 30/05/2015

SCALE (@A2) As indicated PROJECT NUMBER SH/HDP/250515

DRAWING NUMBER REV

PROPOSED ELEVATION PLANS